


DATA SHEET

UNTREATED HCB

'HCB'  
HORIZONTAL CLOSURE BEND

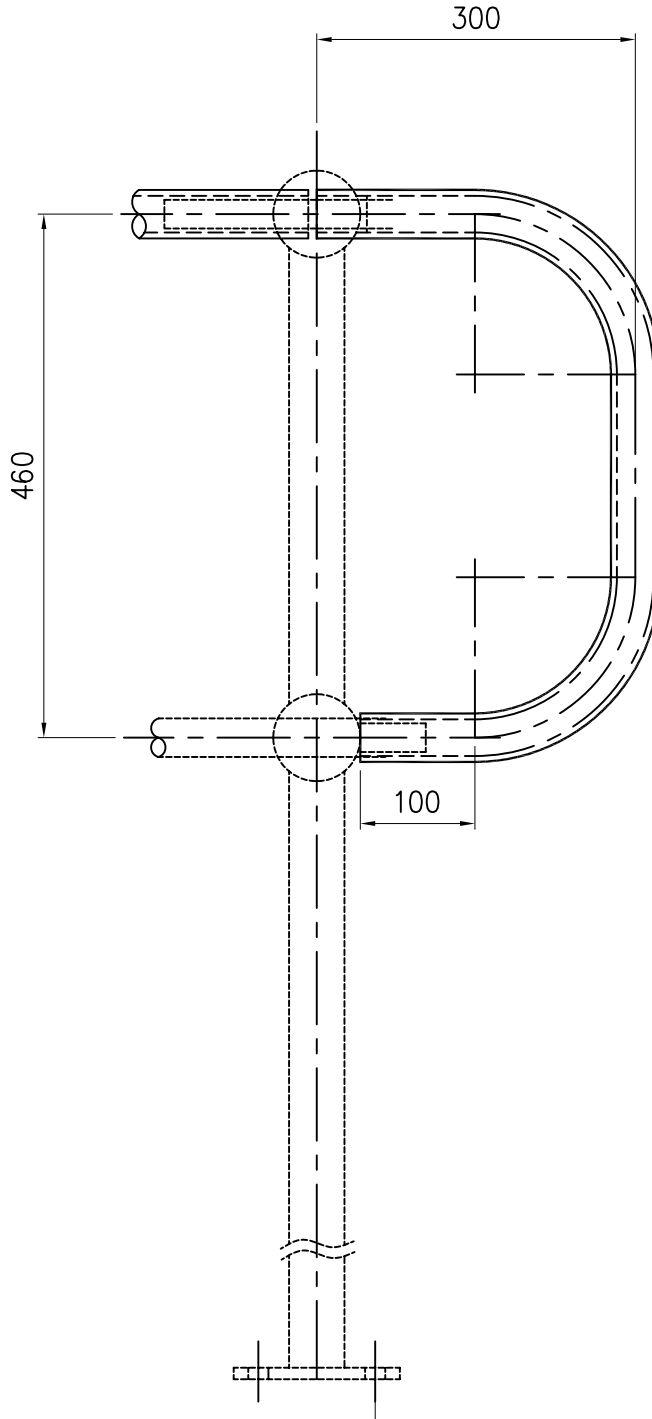

NB32  
(3.2 mm Wall Thk)



This document must not be copied without our written permission, and the contents thereof must not be imported to a third party nor be used for any unauthorised purpose.  
RHINO GRATING Copyright

PROJECT		STANDARD STANCHIONS		REV.	C
TITLE		HORIZONTAL CLOSURE BEND		THIRD ANGLE PROJECTION	
DATE: 15.08.2009	DRAWING CHECK:	DWG SIZE /SCALE	DRAWING No.		
DRAWN: BG	CLIENT APPROVED:	A4 nts	2-HCB-UT		